



Township of Wellington North

P.O. Box 125 • 7490 Sideroad 7 W • Kenilworth • ON • N0G 2E0

William Street Reconstruction Contract No. 18196

The Council of the Township of Wellington North invites you, as residents on or near William Street, to attend an Information Meeting in regard to the above construction project that is expected to commence in June 2019 and finish by the end of August 2019.

The construction work for William Street (Queen Street (Hwy. 89) to North Water Street) will include:

- Full road reconstruction and upgrading of the roadway to a full urban section (i.e., with curb and gutter) including sanitary sewer, storm sewer and watermain.
- New sidewalk on west side of the street.
- Miscellaneous utility work (i.e., Union Gas relocation, hydro line relocation)

Construction drawings will be available at the meeting for your review. We have included a drawing that illustrates the general limits of construction activities.

Please note:

- Where possible, William Street properties will be provided with a storm sewer service installed to property line. It is mandatory for any residence who receives a storm service that has, or will have a sump pump, must have it connected to the storm service in accordance with Township standards. The Township will reimburse the homeowner for 50% of the cost to make that connection up to a maximum of \$250.00. Those who have sump pumps must connect to the storm service within six months of the service being installed.
- The Contractor, or their representative, will be contacting homeowners asking for permission to enter homes to do preconstruction condition surveys of all William Street properties. The surveys will involve inspection of existing interior and exterior conditions of buildings, utilities and underground structures within the area of influence of the worksite.



MEETING INFORMATION

- Date and Time:** Wednesday, May 22, 2019
5:30 pm to 7:00 pm
- Meeting Location:** Mount Forest & District Sports Complex
Leisure Hall
- Attendees:** Mayor and Members of Council
Works Department Staff
Engineer, B.M.Ross and Associates
Contractor, Moorefield Excavating

We look forward to answering your questions at this meeting.


Matt Aston, Director of Operations

MOUNT FOREST

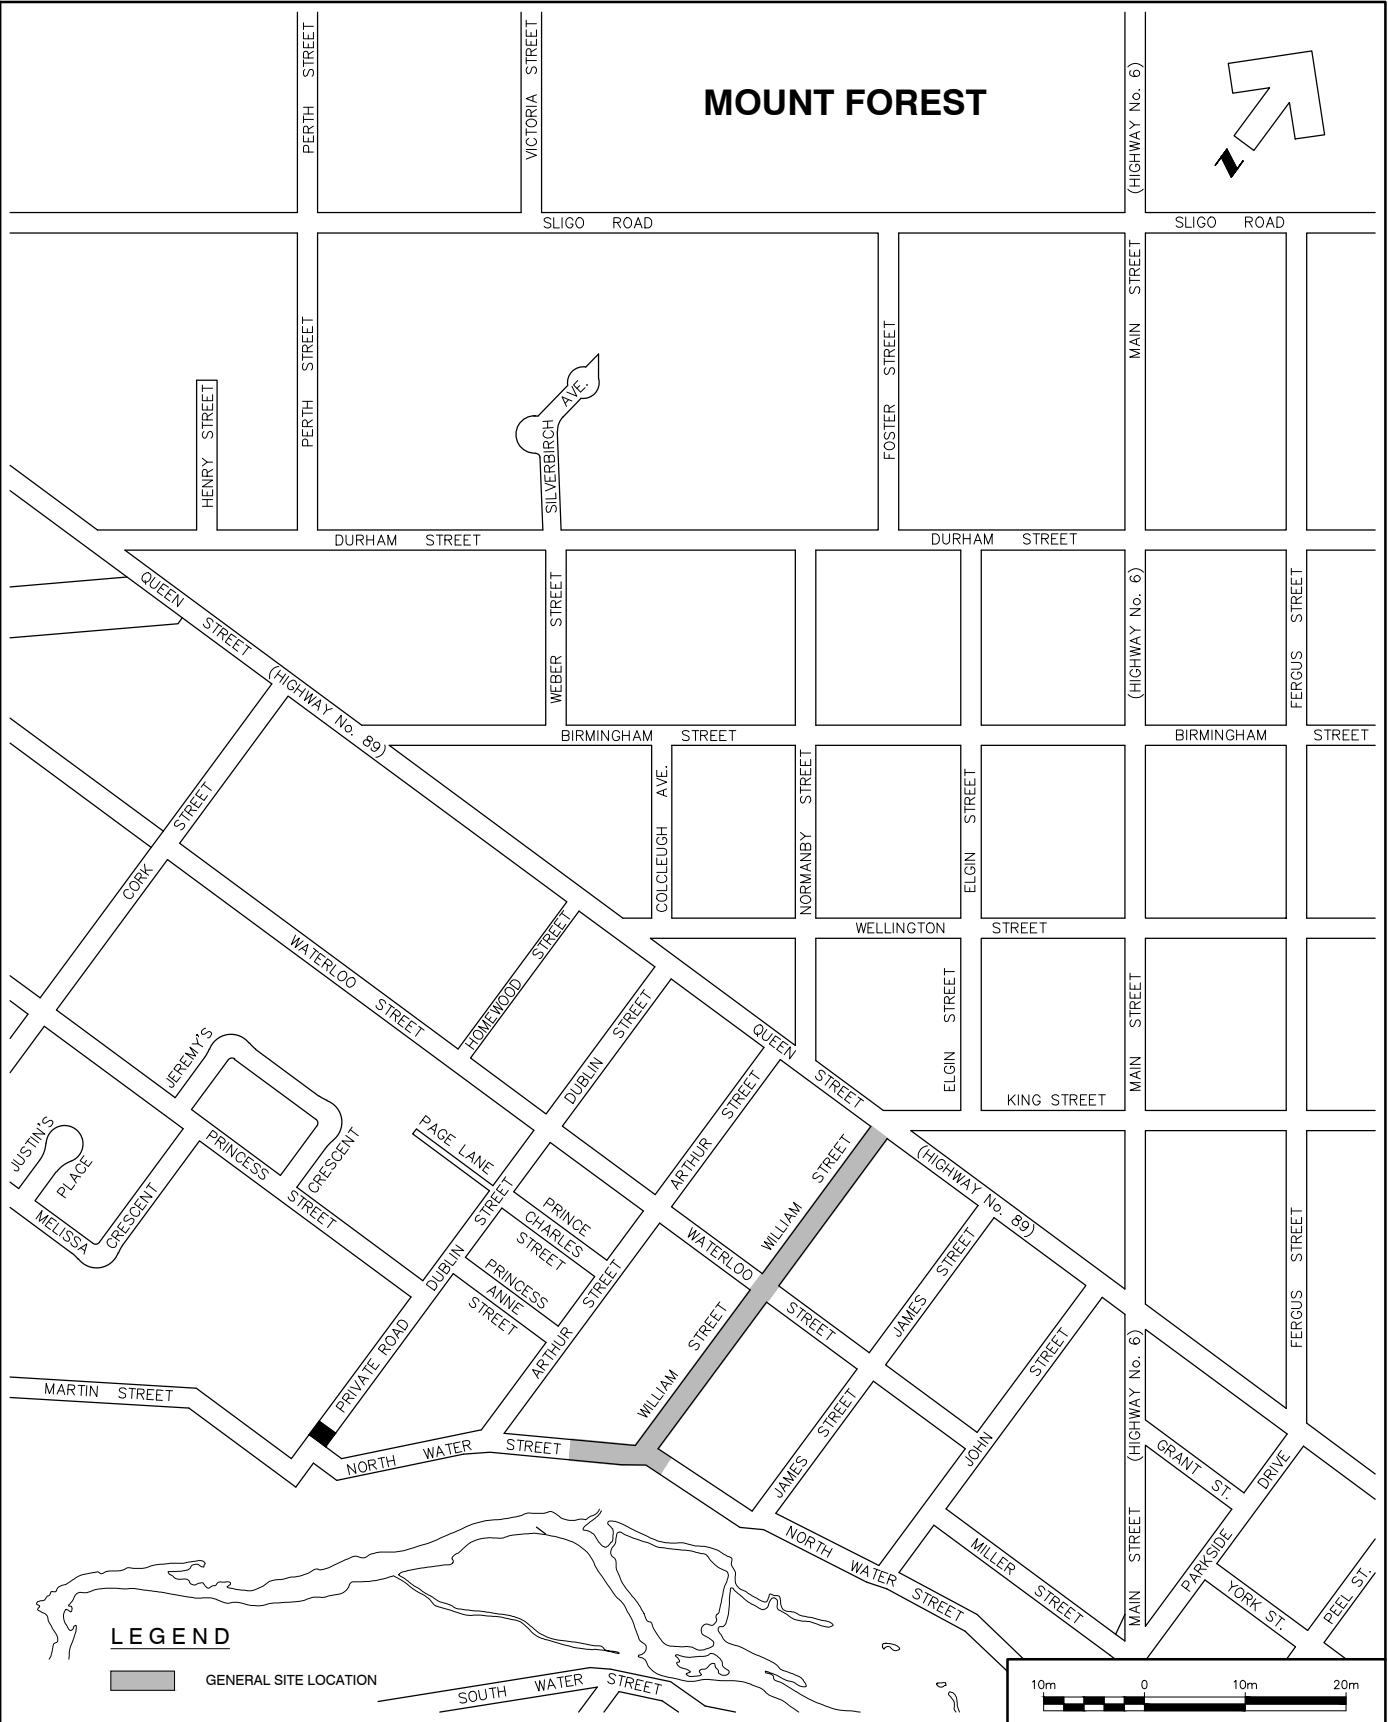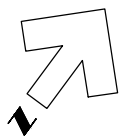

Township of Wellington North
William Street Reconstruction (Mount Forest)
 General Location Plan

	Contract No. 18196
Scale 1:7500	Figure No. 1

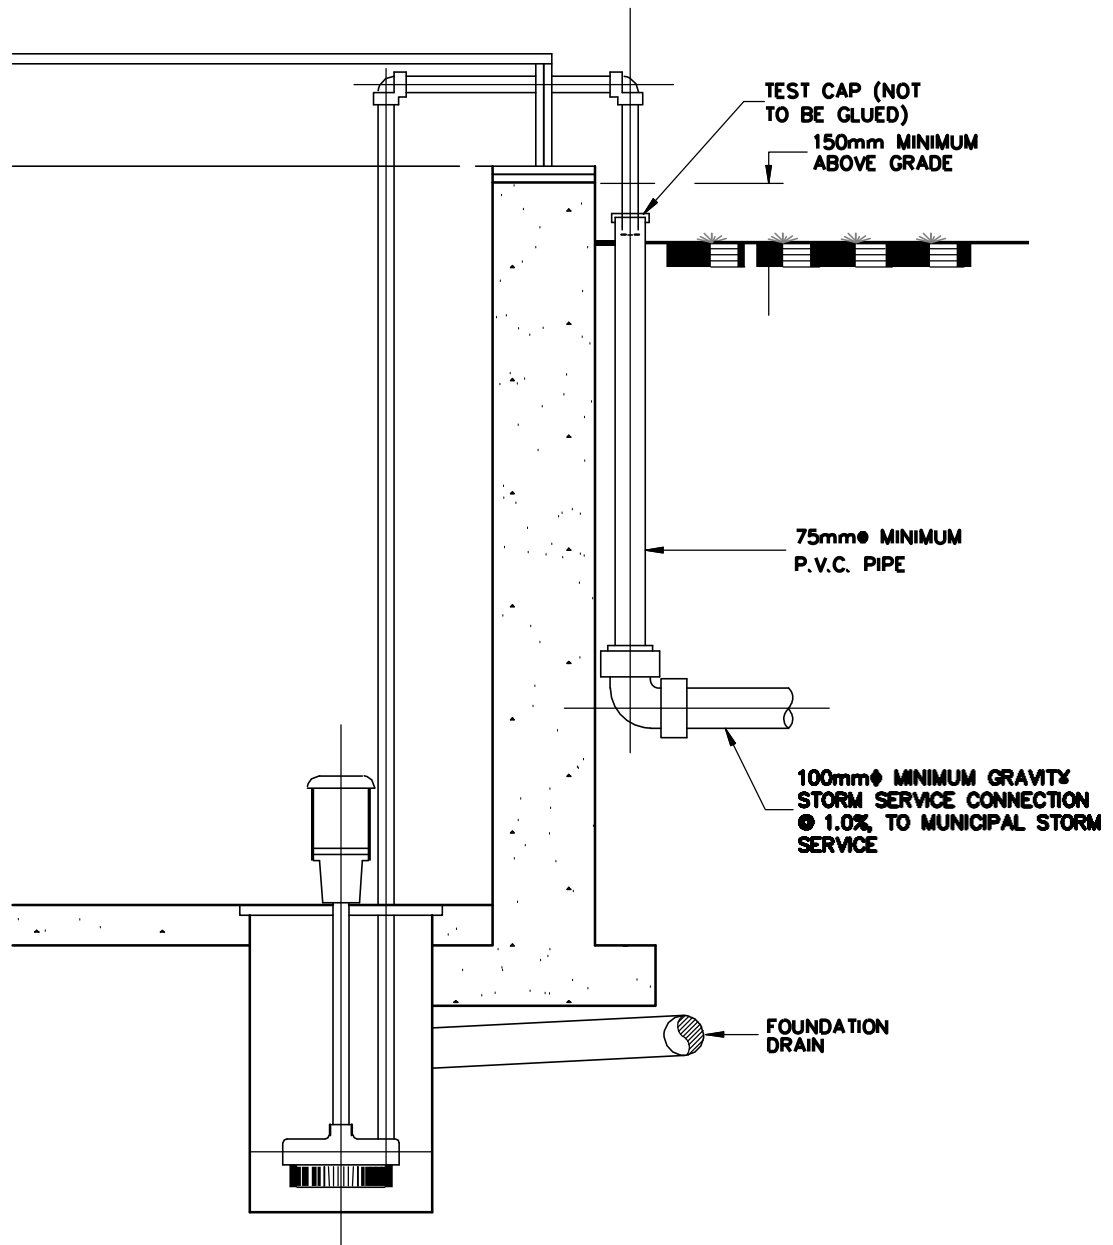

NOTE:
MUNICIPAL STORM SERVICE CONNECTION
TO BE LOCATED FIRST.

TOWNSHIP OF WELLINGTON NORTH	DATE JANUARY, 2001	REV. 0
SUMP PUMP TO STORM SERVICE CONNECTION	STD. S2	