


POLE INSTALLATION  
TYPE B  
N.T.S.

LEGEND

- DROP CURB
- TACTILE WARNING PLATES
- CONCRETE SIDEWALK
- EXISTING OVERHEAD HYDRO
- SIGN ASSEMBLY

NOTES

1. EXISTING CENTRELINE PAVEMENT MARKING SHALL BE OBLITERATED BETWEEN YIELD LINES
2. NEW PAVEMENT MARKINGS ARE TO BE DURABLE

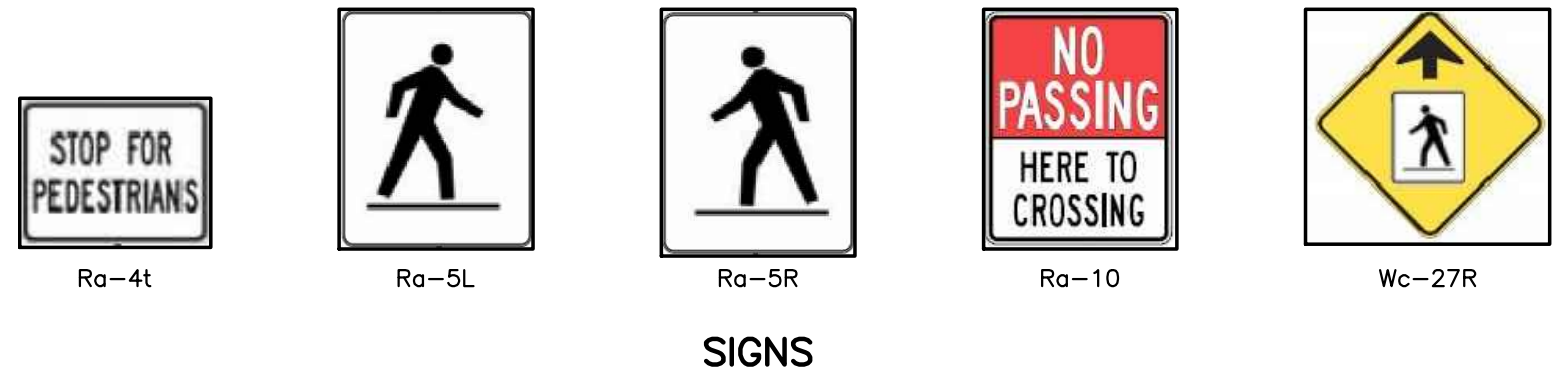

SIGNS

NOTES				PRELIMINARY	PXO CONSTRUCTION MAIN STREET INTERSECTION WITH DURHAM STREET MOUNT FOREST	TOWNSHIP OF WELLINGTON NORTH 7490 SIDEROAD 7 WEST P.O. BOX 125 KENILWORTH ONTARIO N	PROJECT No <b>A5528 R18</b>		SCALES 1:250      N/A HORIZONTAL      VERTICAL
					PLAN		DRAWN BY: M.H. CHECKED BY: T.J.K. APPROVED BY: T.J.K. DATE: JULY 2023		TRITON ENGINEERING SERVICES LIMITED Consulting Engineers
	No	DATE	REVISION	INITIAL					