

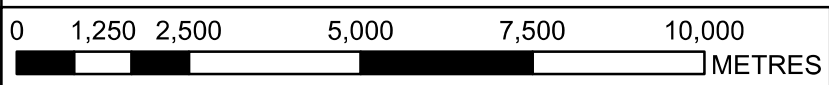


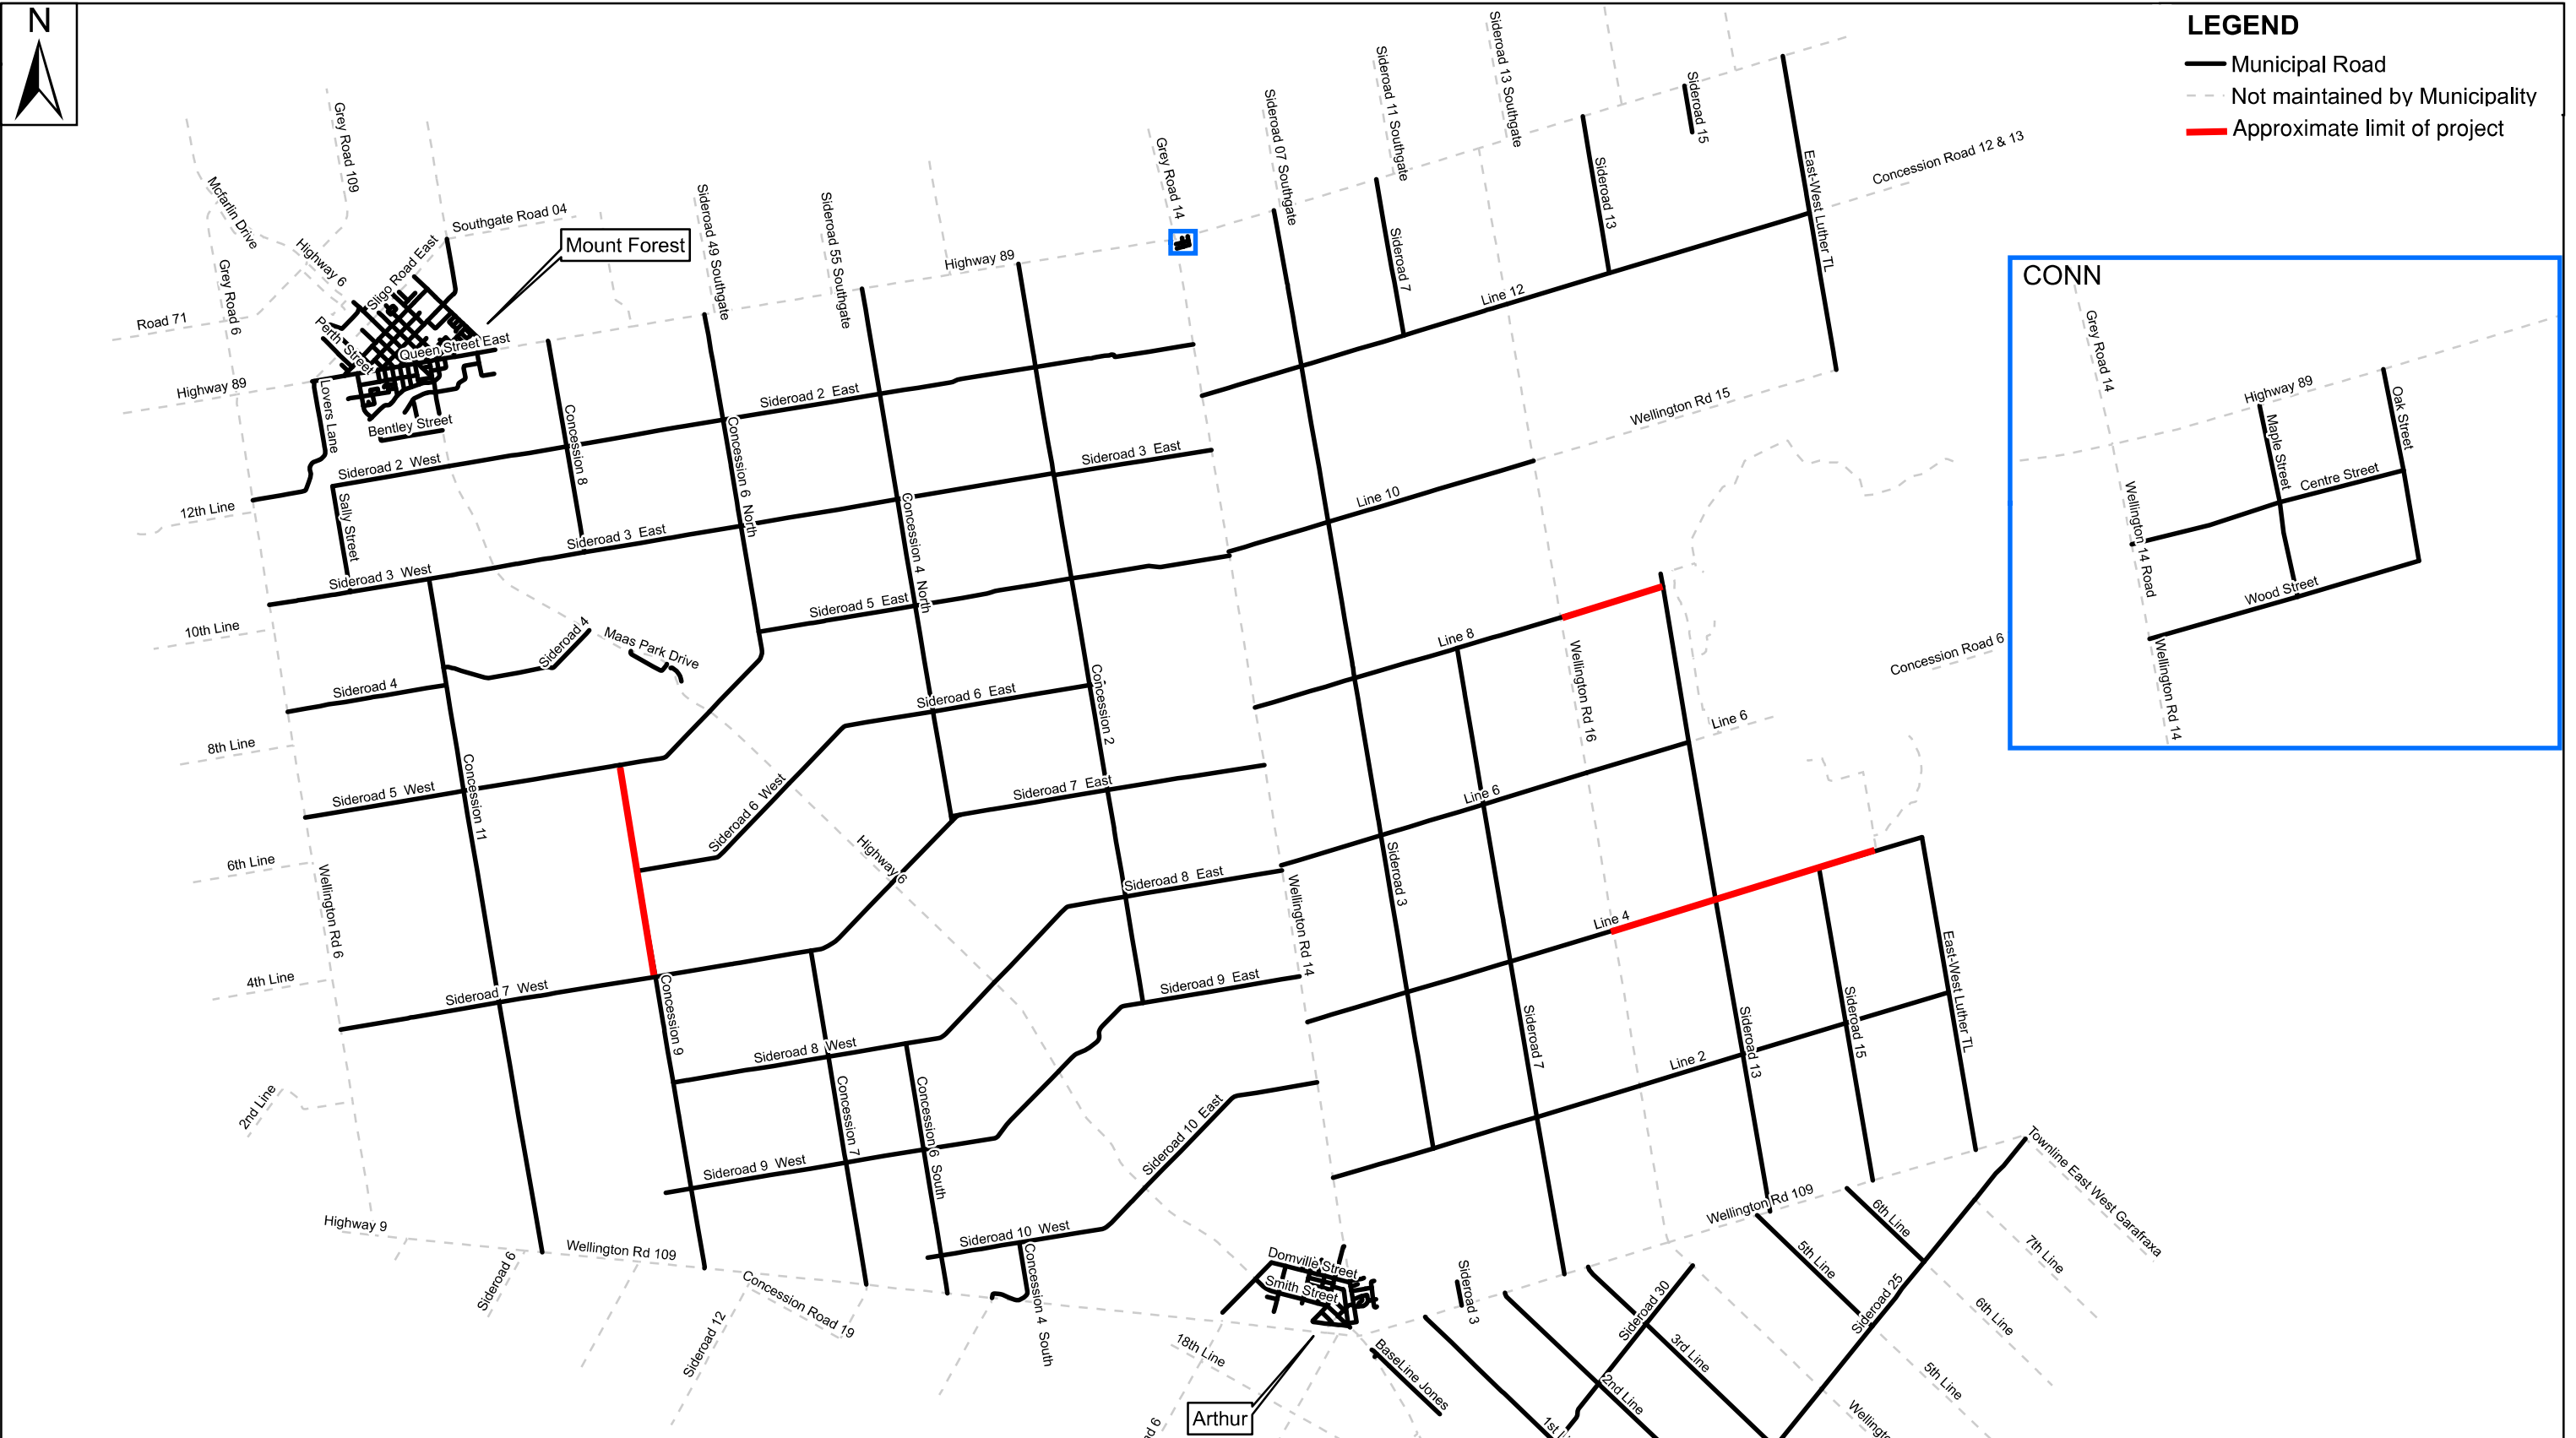

LEGEND

- Municipal Road
- Not maintained by Municipality
- Approximate limit of project


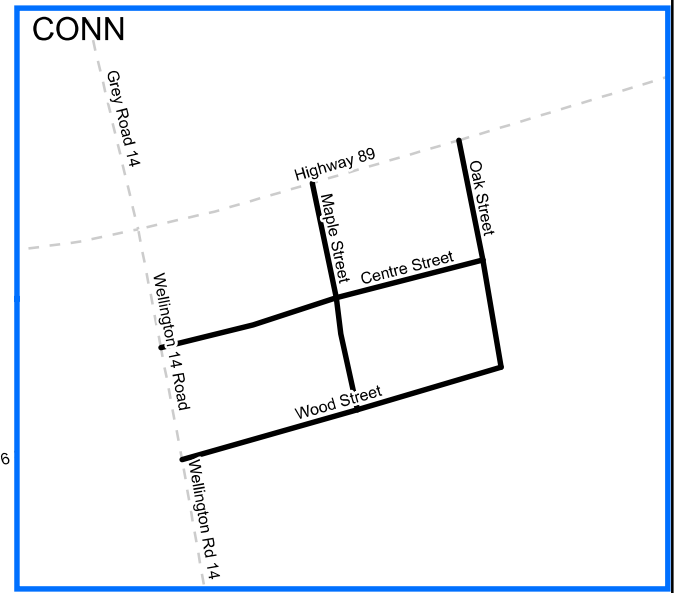


	TOWNSHIP OF WELLINGTON NORTH	DATE Jan 23, 2024	PROJECT No. RFT 2024-001
	2024 Asphalt Paving Program	SCALE 1: 110,000	FIGURE No. 1



LEGEND

- Municipal Road
- - - Not maintained by Municipality
- Approximate limit of project

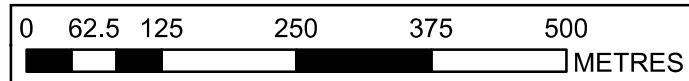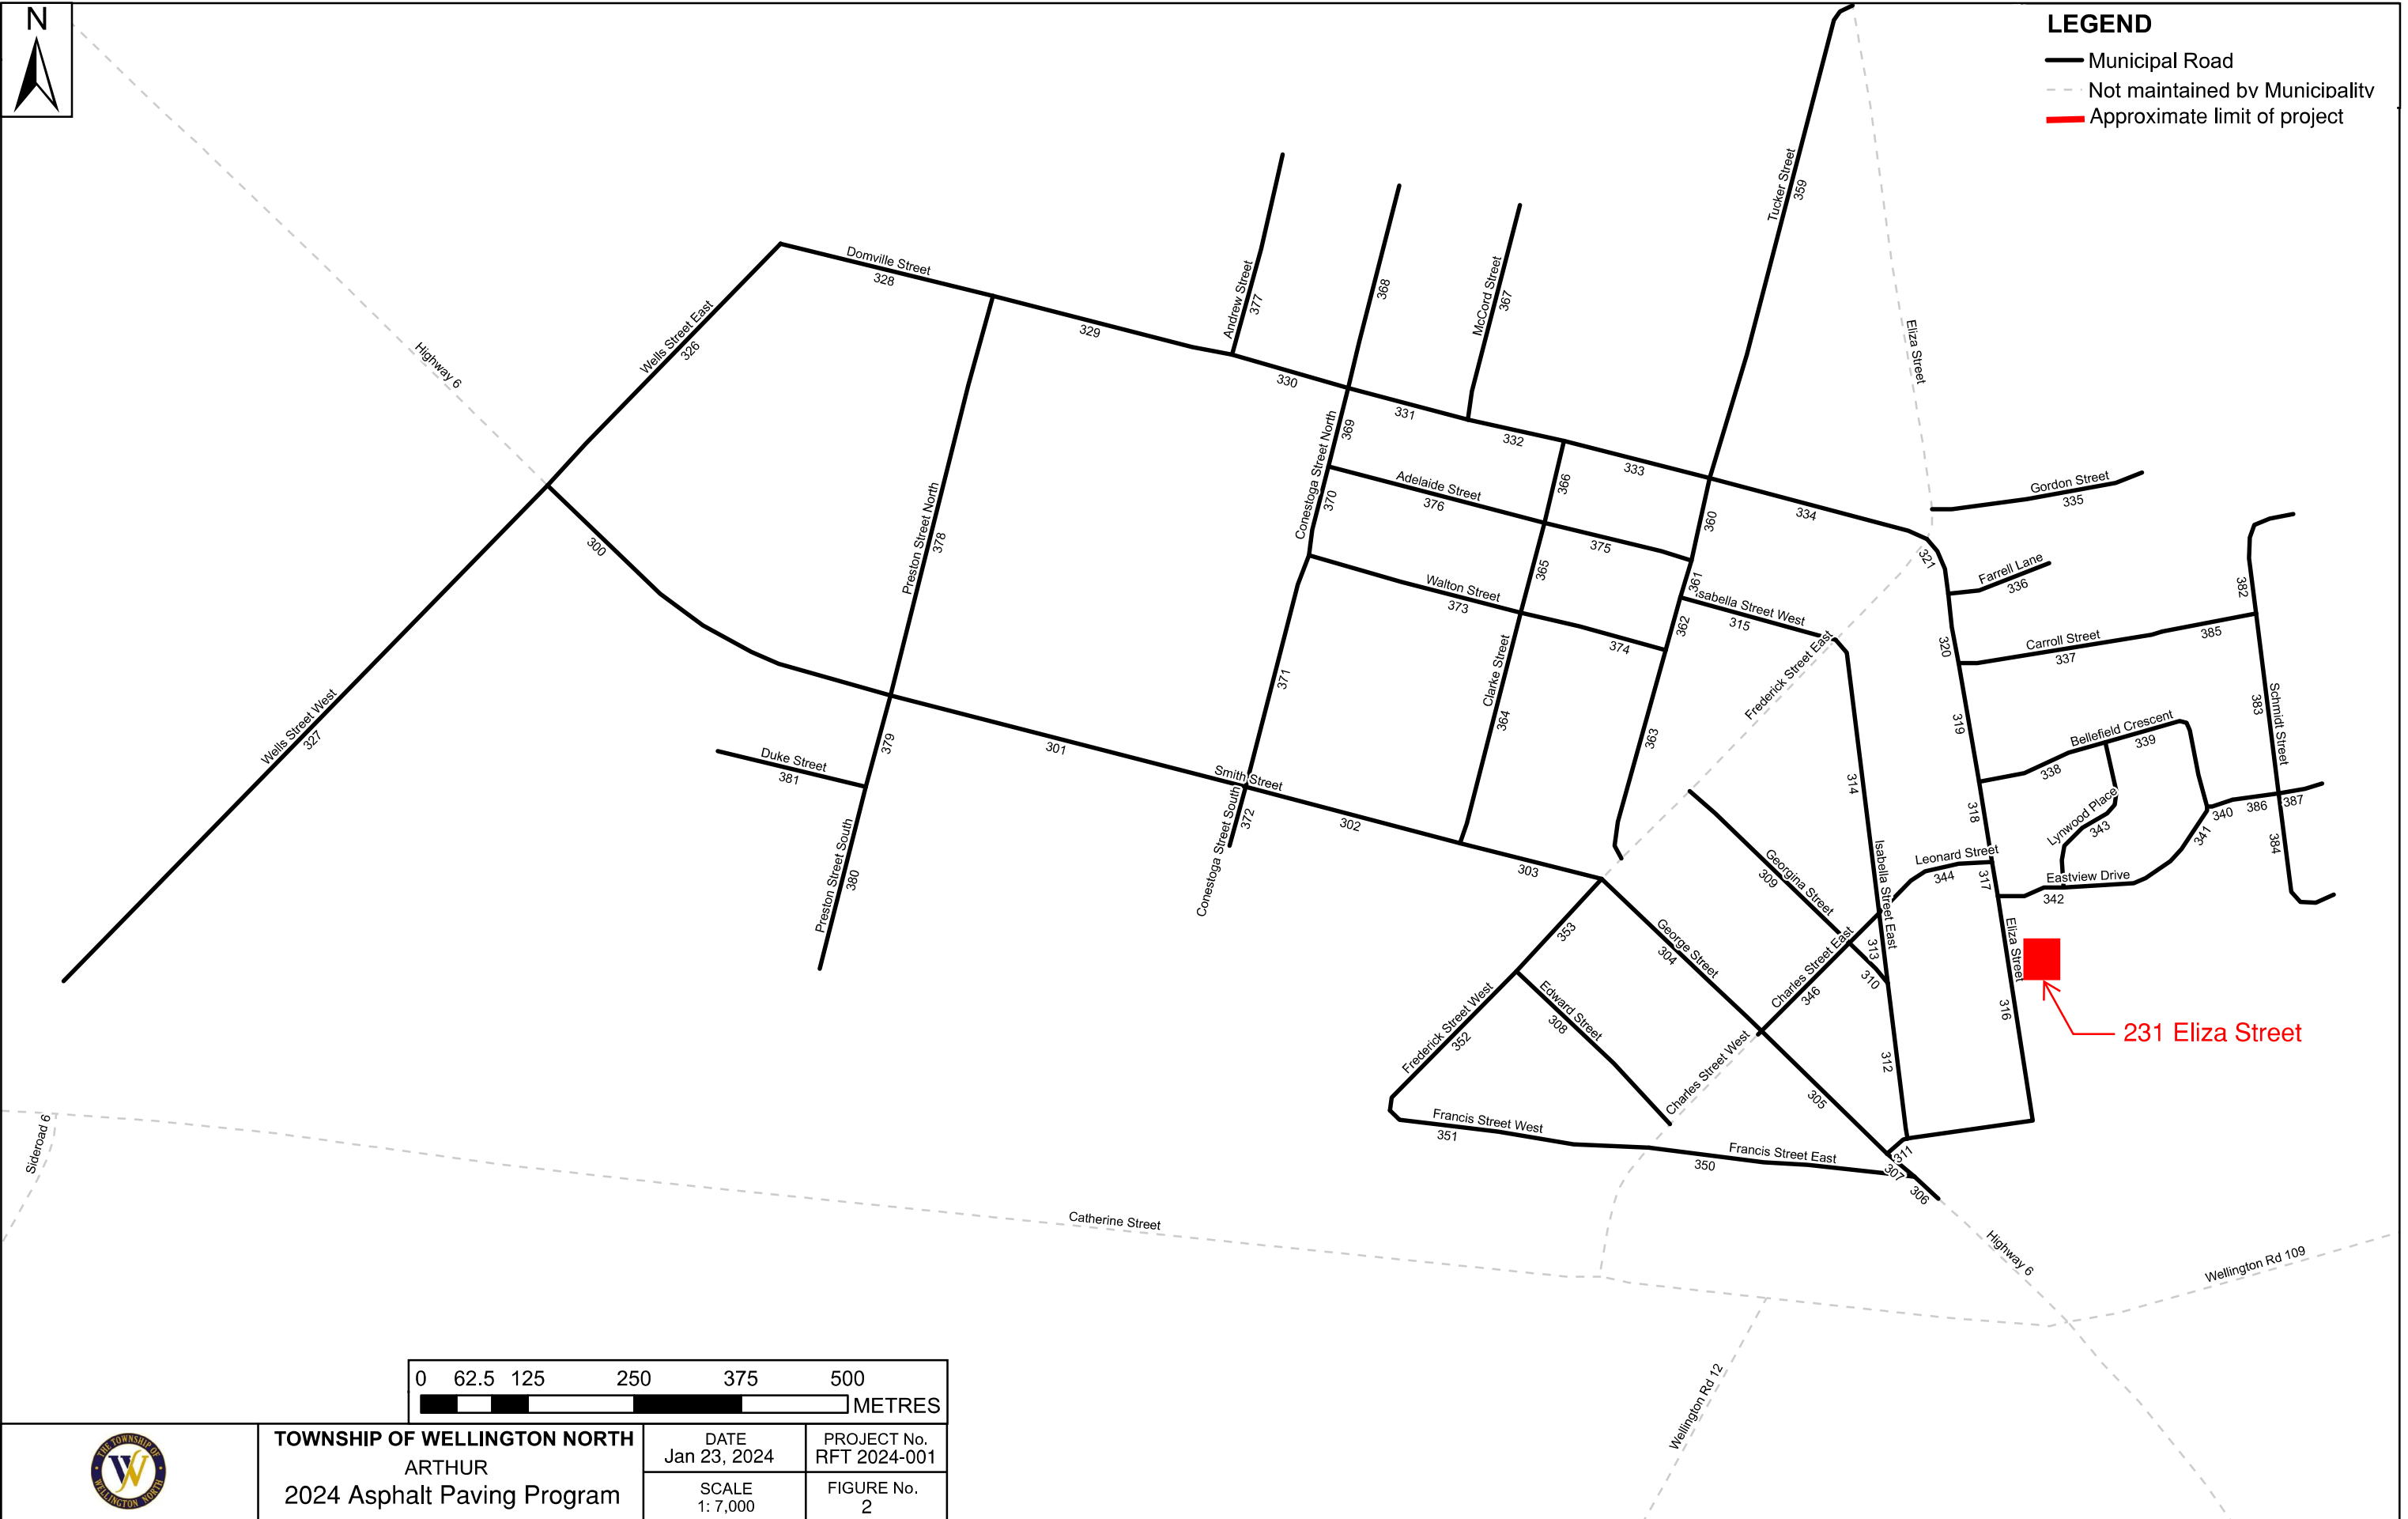

TOWNSHIP OF WELLINGTON NORTH
ARTHUR
2024 Asphalt Paving Program

DATE
Jan 23, 2024

PROJECT No.
RFT 2024-001



SCALE
1: 7,000

FIGURE No.
2



LEGEND

- Municipal Road
- Not maintained by Municipality
- Approximate limit of project

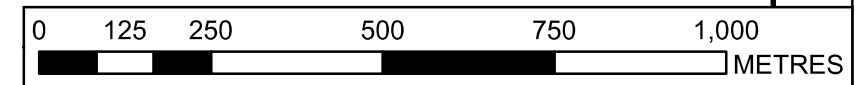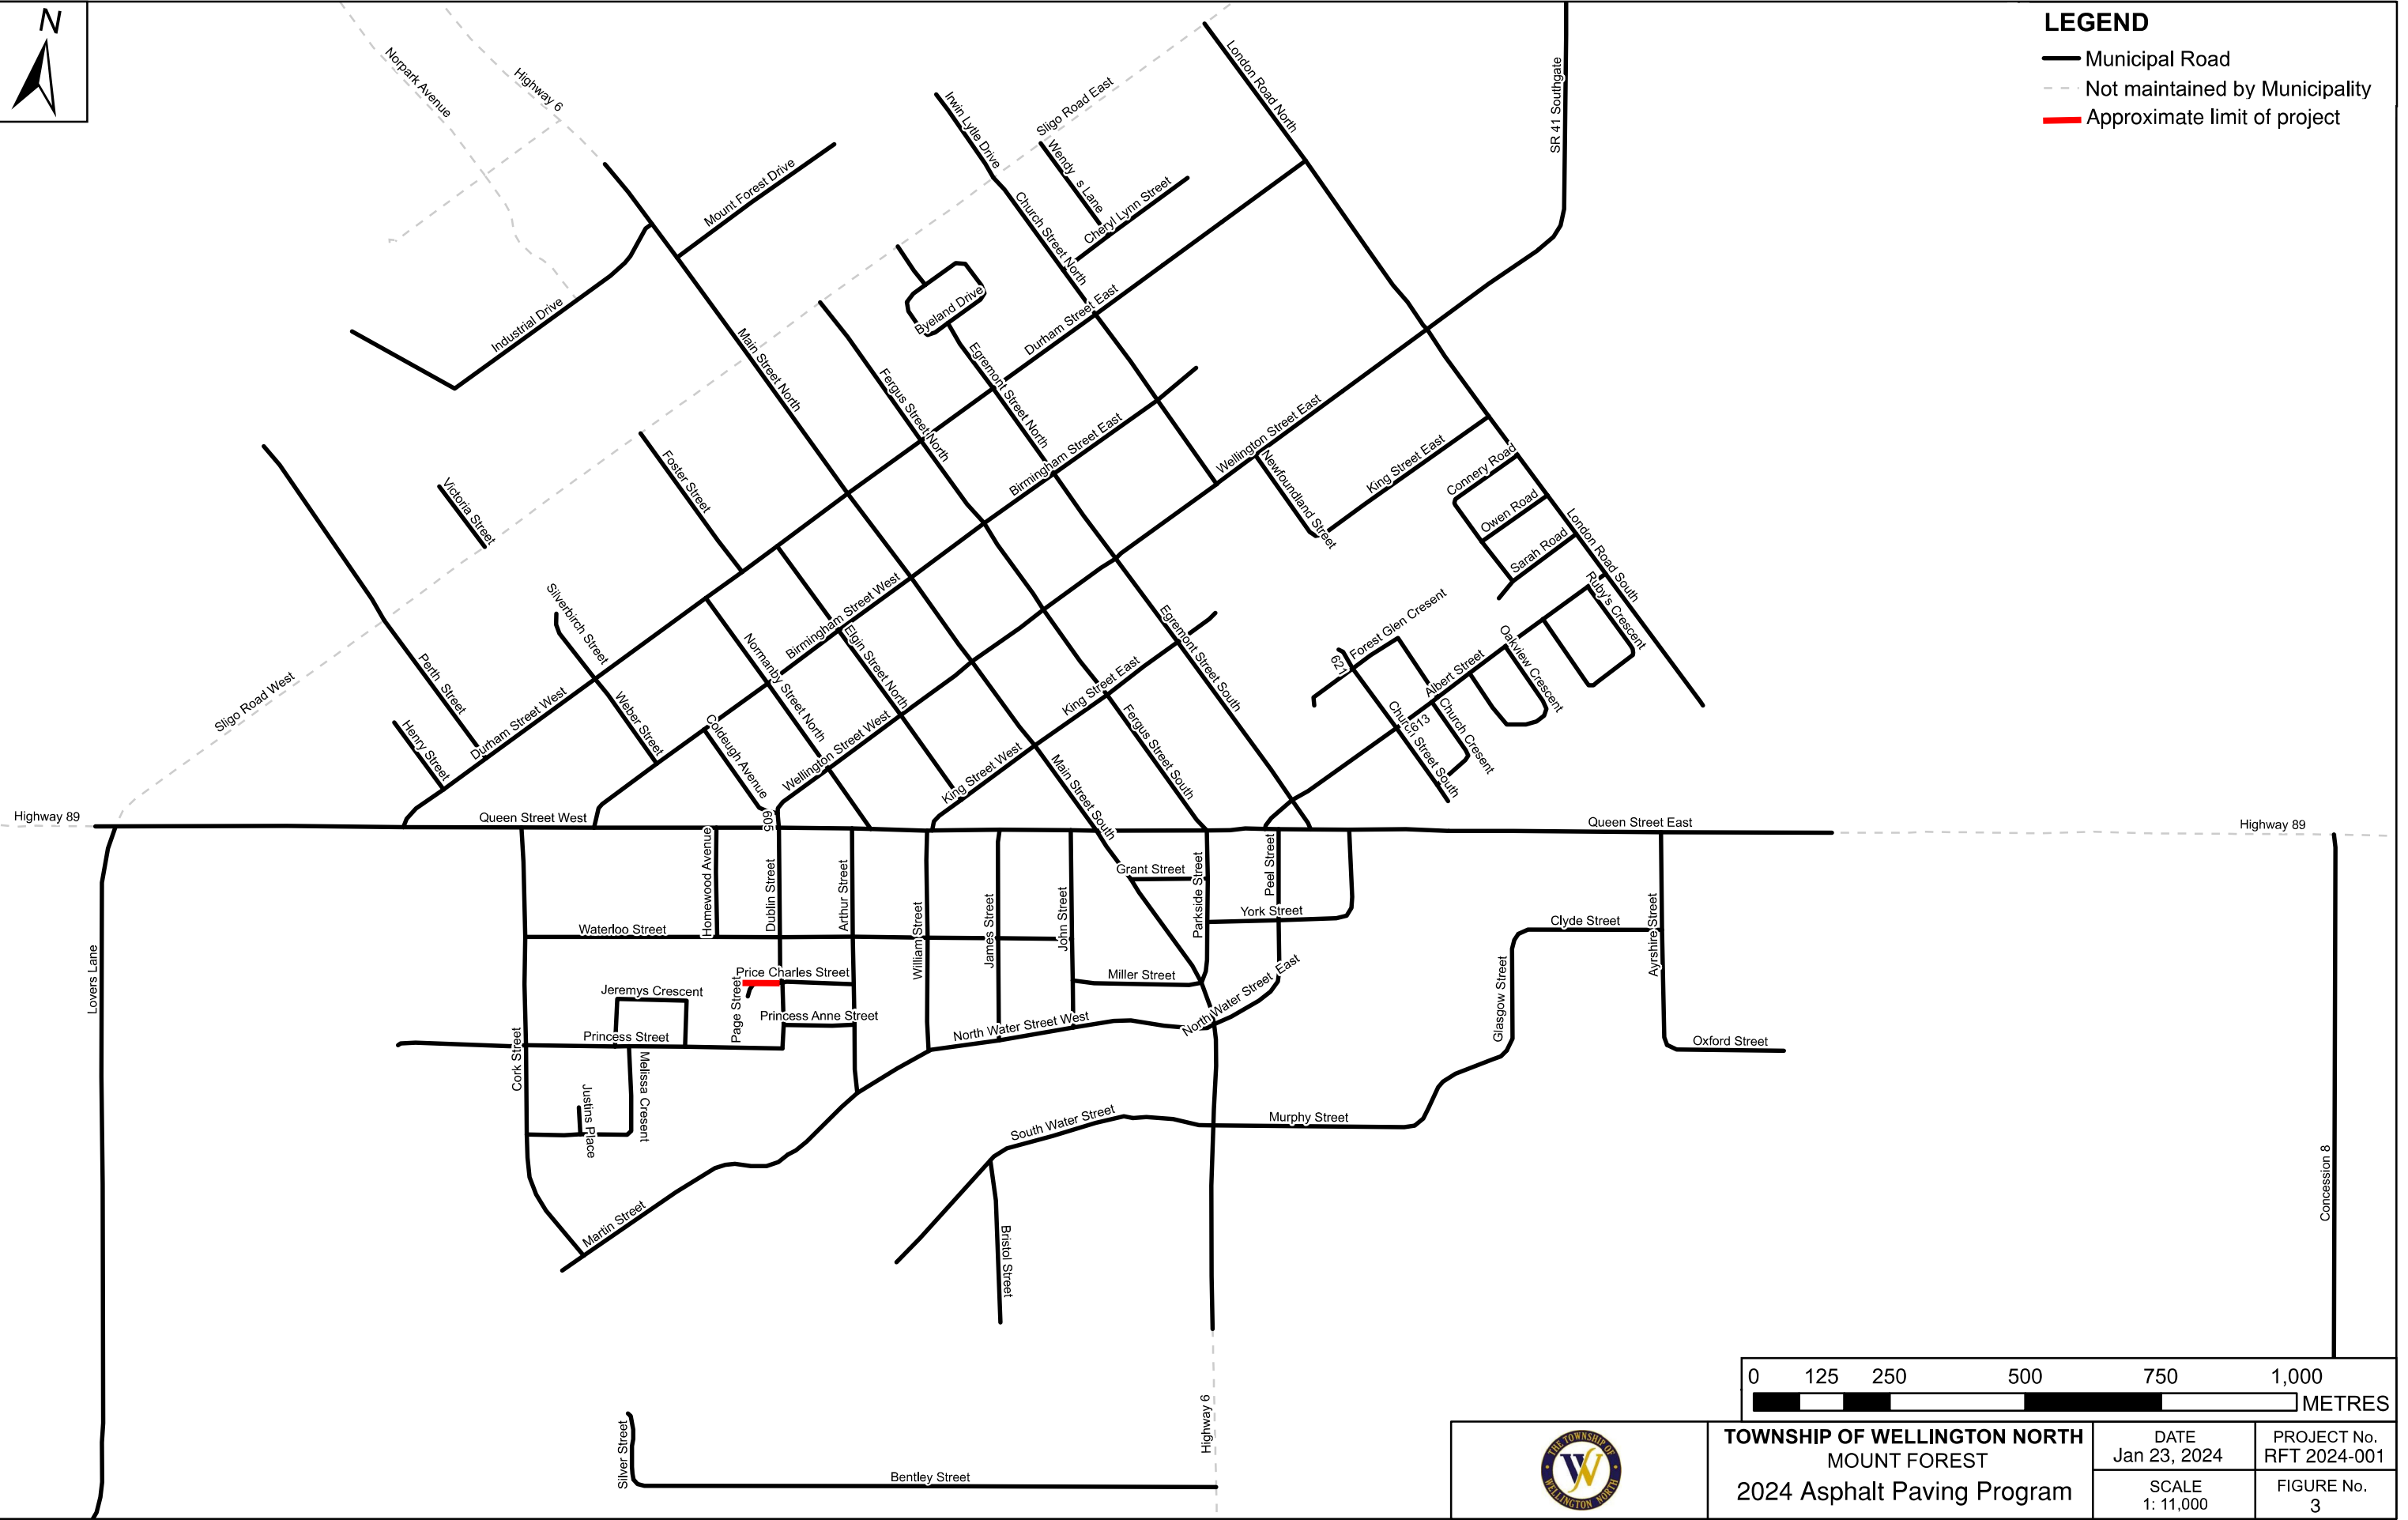

	TOWNSHIP OF WELLINGTON NORTH MOUNT FOREST		DATE Jan 23, 2024	PROJECT No. RFT 2024-001
	2024 Asphalt Paving Program		SCALE 1: 11,000	FIGURE No. 3

